


# PAVING STONE

REF: CS\_RES\_Paver\_Driveway\_Typical\_Base

## CROSS SECTION

### Residential Driveway - Typical Base

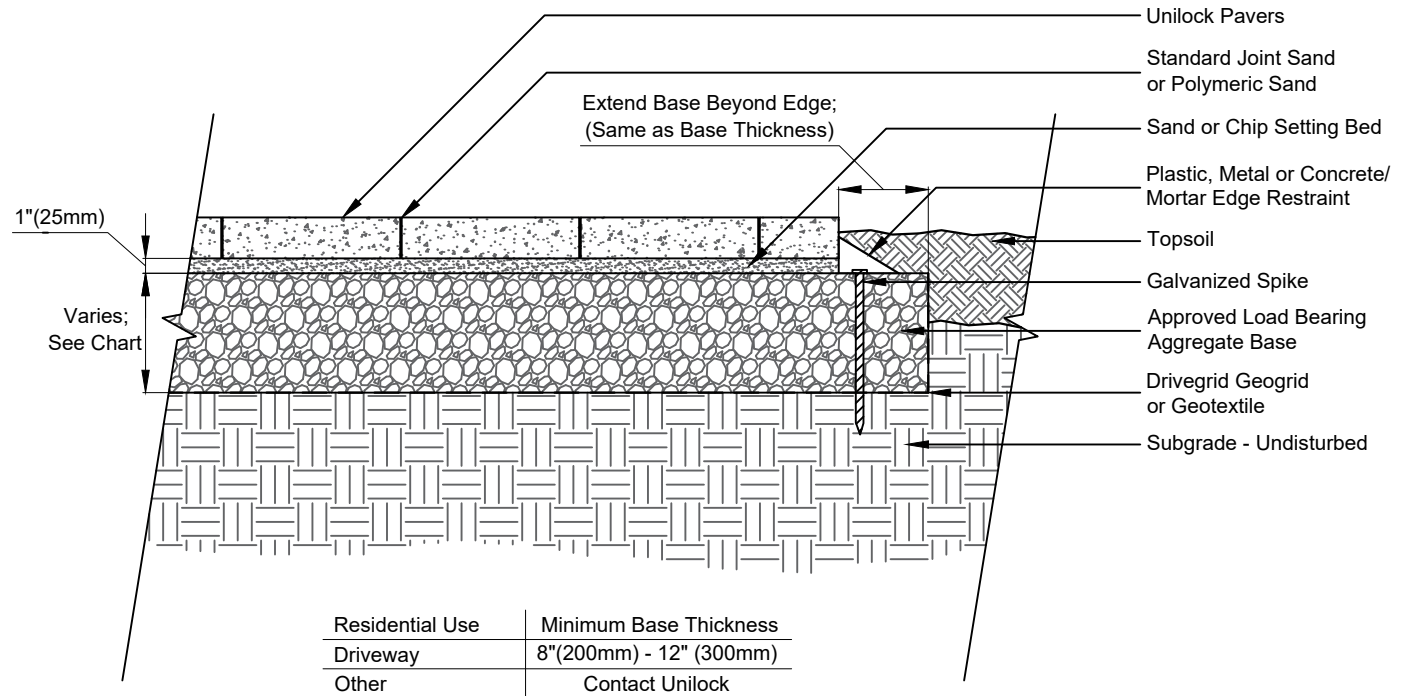

**Note:**

This cross section is intended for preliminary design purposes only. Confirm site conditions and consult with a qualified design professional or installer prior to installation.