


PAVING STONE

REF: CS_COM_Paver_Asphalt_Separation_Curb

CROSS SECTION

Pavers w/ Concrete Separation Curb and Bituminous Asphalt

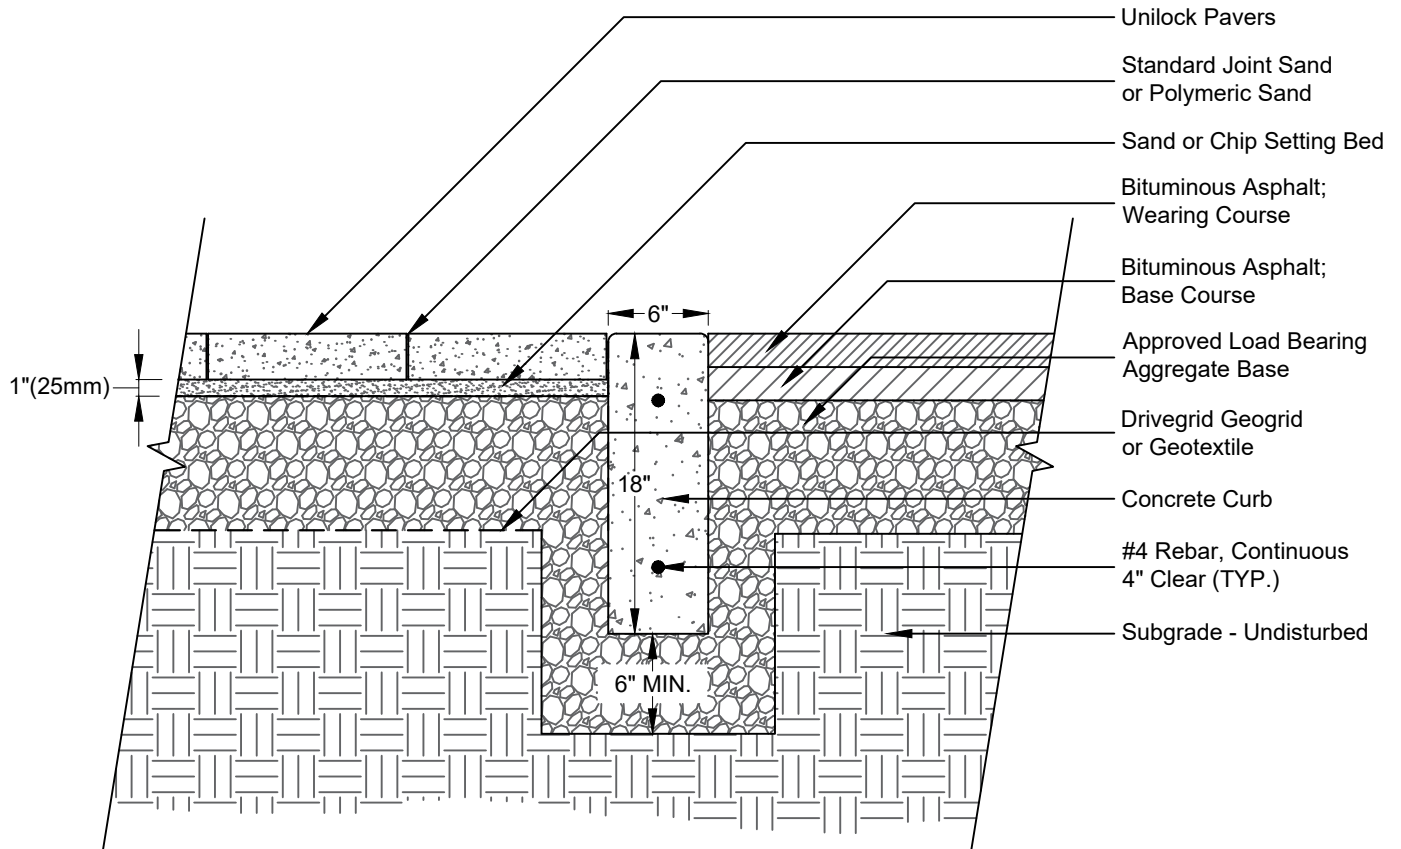

Note:

This cross section is intended for preliminary design purposes only. Confirm site conditions and consult with a qualified design professional or installer prior to installation.